




# Route Log and Progress Chart


**DRAFT**

Please Note: Errors and Omissions May Exist.  
Contact the VTrans Mapping Section with questions or concerns.

DISTRICT	TOWN	ROUTE
5	MIDDLEBURY	Urb-5926

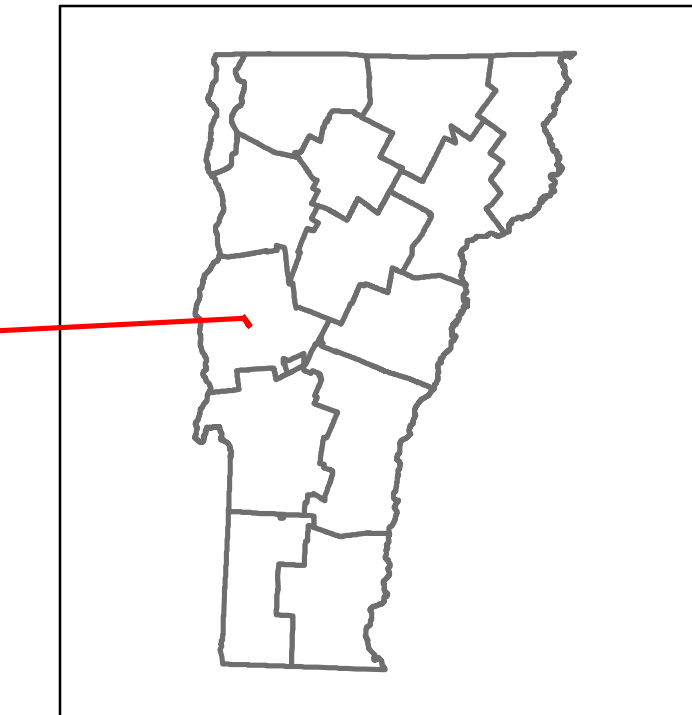

Urb-5926

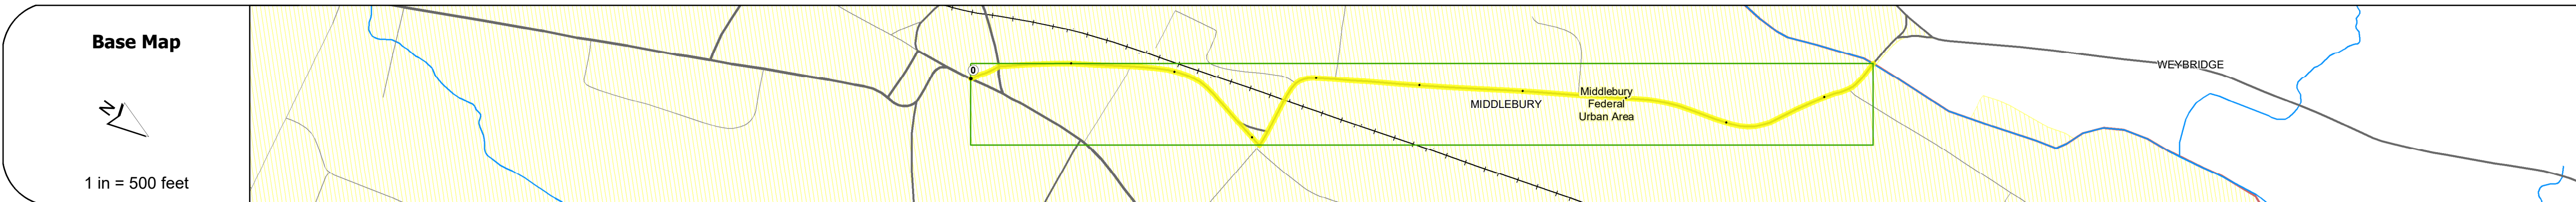

### STRUCTURE DESCRIPTIONS

**Bridge 3:**  
Stringer/multi-beam or girder - 1992  
Structure No. 205914000301112  
Length: 54'  
Facility Carried: RAILROAD  
Structure Type: PST CONC THRU GIRDER  
Features Intersected: VT RR OVER SEYMOUR ST.

**Bridge 1:**  
Arch - thru - 1853  
Structure No. 205926000101112  
Length: 201'  
Height: 9.0'  
Width: 9.0'  
Weight Limit: 4  
Facility Carried: CITY SEYMOUR  
Structure Type: DB BARRL ARCH COV BR  
Features Intersected: OTTER CREEK  
2  
Covered: 1  
Surface: Timber  
Maintenance/Ownership: City/Municipal

<b>Road Widths</b>	Travellane: 28, 30, 22, 23, 22 Roadway: 28, 30, 26, 23, 22 Lane Count: 2 Base Subbase
--------------------	---

<b>Curves</b>	31.8
---------------	------

<b>Grades</b>	
---------------	--

<b>Guardrails</b>	
-------------------	--

<b>Rumblestrips</b>	
---------------------	--

<b>Historic Projects</b>	1976 Unknown 0 BHO 145(33) 0 Unknown
--------------------------	--

<b>Maintenance Garage</b>	
---------------------------	--

<b>Speed Zone</b>	
-------------------	--

<b>Functional Class</b>	4 - 5
-------------------------	-------

<b>National Highway System</b>	
--------------------------------	--

<b>Limited Access Highway</b>	
-------------------------------	--

<b>Customer Service Level</b>	
-------------------------------	--

<b>Traffic Counters</b>	A172, A188
-------------------------	------------

<b>AADT</b>	2018: 900, 4400, 4400, 1600, 1400 2017: 900, 4500, 4500, 1600, 1400 2016: 900, 4500, 4500, 1600, 1400 2015: 900, 4500, 4600, 1600, 1500 2014: 8000, 4400, 4700, 1600, 1500
-------------	--

<b>Crash Locations</b>	2018, 2017, 2016, 2015, 2014
------------------------	------------------------------

<b>Historic Projects</b> Unknown, Bituminous Concrete, Retreatment, Resurface, Bituminous Mix, Skiny Mix, Bituminous Seal Surface Treated Gravel, Plant Mix, Reclaimed Base and Bituminous Concrete, Concrete, Gravel	<b>Functional Class</b> 1 - Interstate System, 2 - Other Freeways and Expressways, 3 - Principal Arterial, 4 - Minor Arterial, 5 - Major Collector, 6 - Minor Collector	<b>Curves</b> Left, Right, Grades Left: (degrees), Right: (degrees), Grades: grade up, grade down	<b>Traffic Counters</b> Continuous (CTC), Weigh-In-Motion (WIM), Short-Term, Scheduled, Short-Term, Unscheduled	<b>Crash Locations</b> Fatal, Injury, Property Damage Only, Unknown Crash Type <b>High Crash Locations (HCL's)</b> Sections (& Intersections) HCL No. 1-100 (1-10), 101-200 (11-20), 201-300 (21-30), 301-400 (31-40), 401-800 (41-113)	<b>Mileage by Functional Class By Sheet</b> 5926 4 - Minor Arterial 0.030 5926 5 - Major Collector 0.930	<b>Mileage by Town By Sheet</b> MIDDLEBURY - S59260111 0.96 of 0.96	<b>DISTRICT</b> 5	<b>TOWN</b> MIDDLEBURY	<b>Date:</b> 12/06/19	<b>ROUTE</b> Urb-5926 ETE mileage: 0.0 to 0.96
					<b>Page Total Mileage:</b> 0.96 mi	<b>Page Total Mileage:</b> 0.96 mi	<b>1 of 1</b> TWN mileage: 0.0 to 0.96			

For More Information Contact - Vermont Agency of Transportation, Policy, Planning and Intermodal Development Division - Mapping Section, 1 National Life Drive, Montpelier, VT 05633-5001 Telephone: 802-828-2600.